


REGULAMENT LOCAL DE URBANISM COMUNA BUCIUMENI

REGLEMENTARI PE U.T.R. - SCARA 1:5000

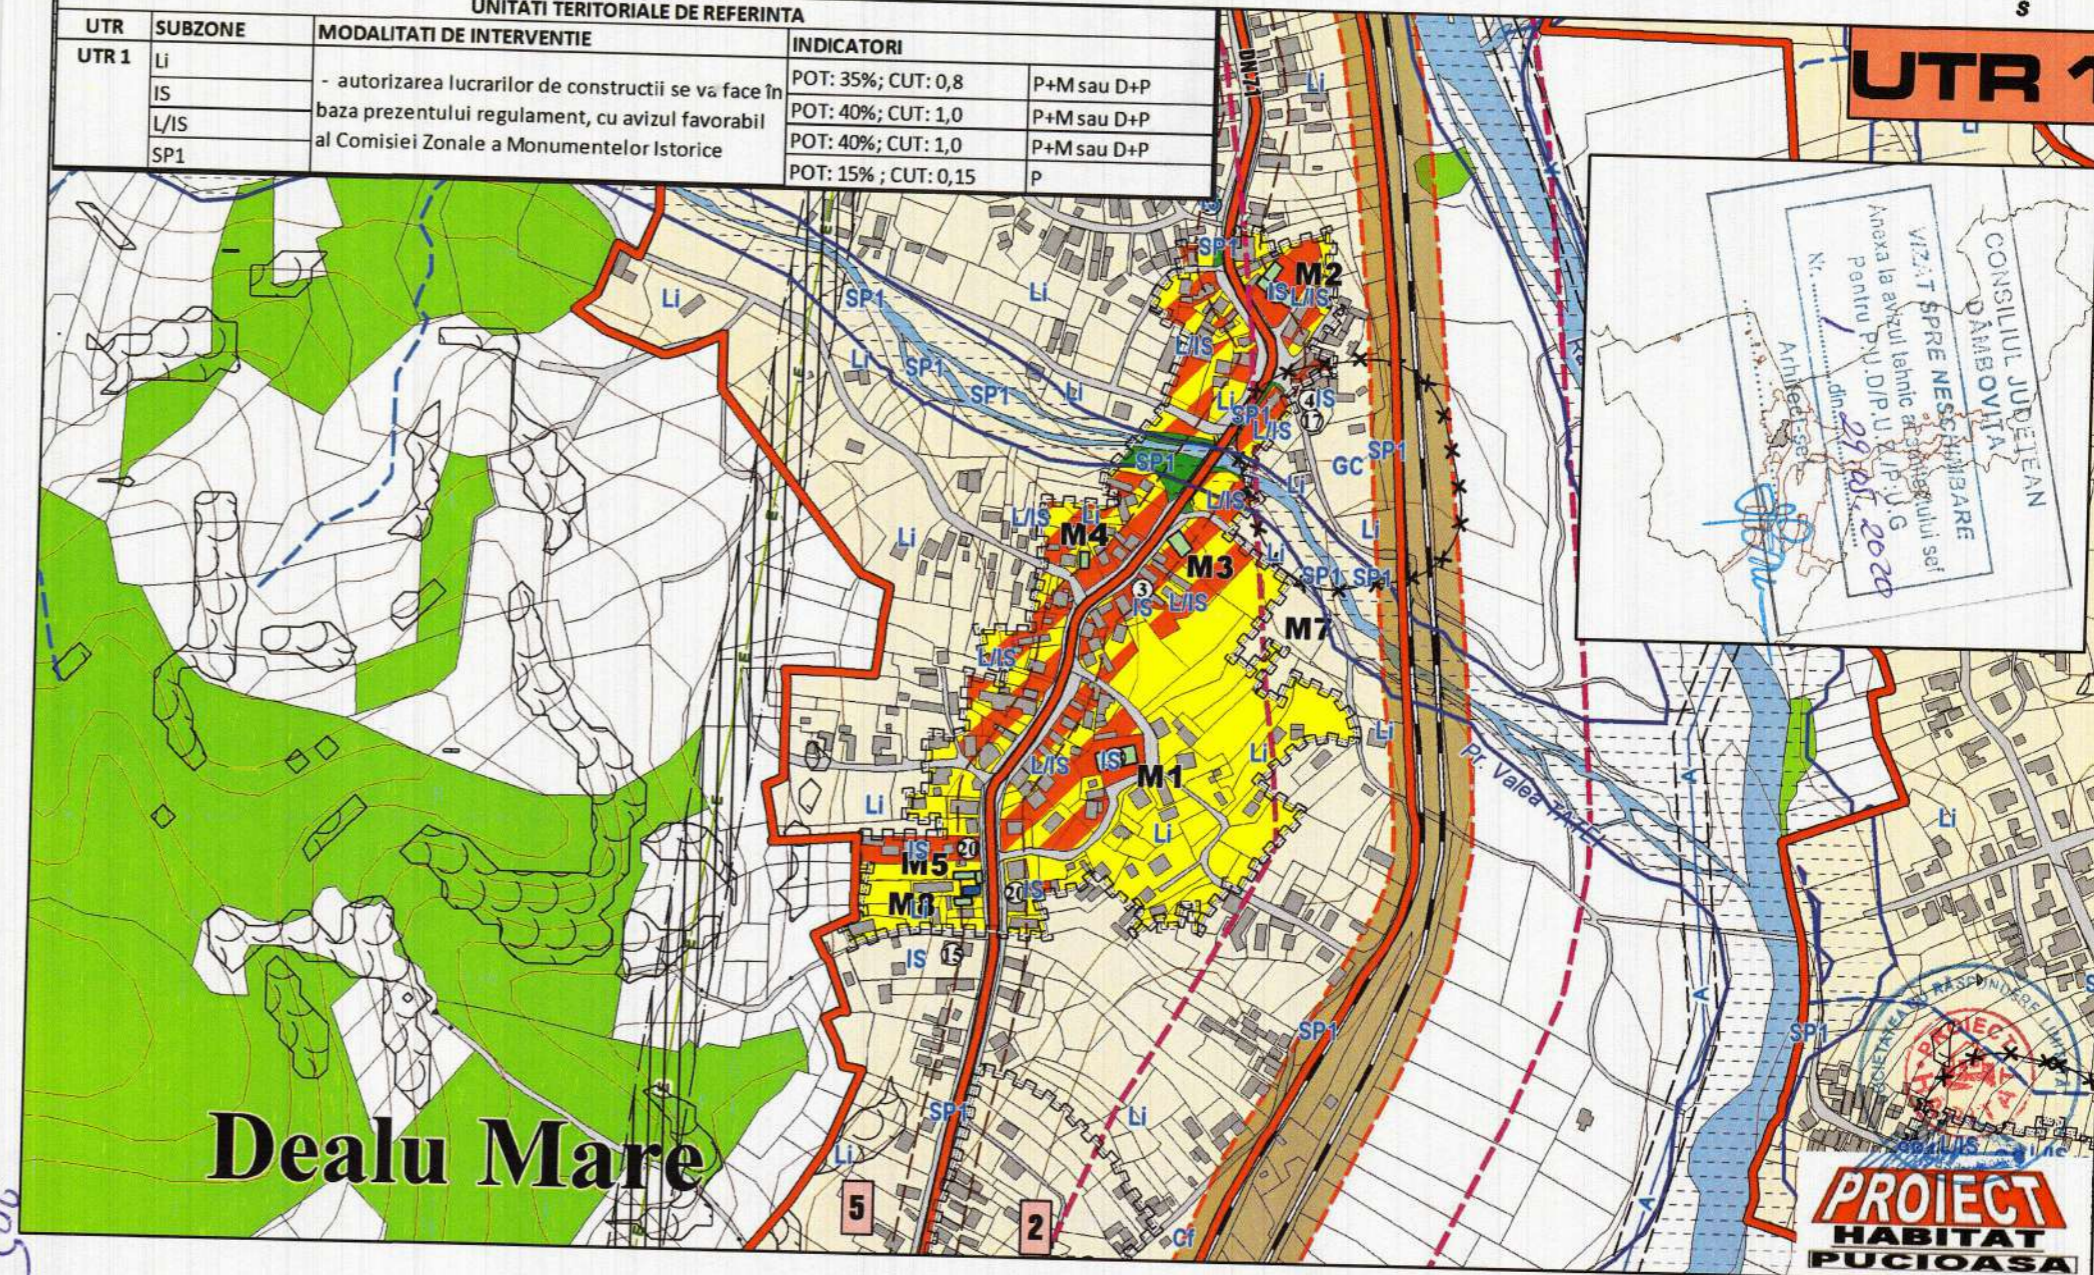

UNITATI TERITORIALE DE REFERINTA			
UTR	SUBZONE	MODALITATI DE INTERVENTIE	INDICATORI
UTR 1	Li	- autorizarea lucrarilor de constructii se va face in baza prezentului regulament, cu avizul favorabil al Comisiei Zonale a Monumentelor Istorice	POT: 35%; CUT: 0,8 P+M sau D+P
	IS		POT: 40%; CUT: 1,0 P+M sau D+P
	L/IS		POT: 40%; CUT: 1,0 P+M sau D+P
	SP1		POT: 15% ; CUT: 0,15 P



UTR 1

CONSILIUL JUDETEAN
DAMBOVITA

VIZA T. SPRE NESCURTARE
Anexa la avizul tehnic de autorizare
pentru P.U. D.P. U. L.P. U. G.
din 29.05.2020

Nr.

Arhitect sef

Dealu Mare



505